


BLUE LIGHT HOUSING POWER SUPPLY OPTIONS

AC POWER SUPPLY / PEDESTAL PRO WALL STATION AND TOWER

Note: Wall Station has 4 "Brick" Beacon Lights, and 4 "RGBW" Side Lights. Tower has 6 "Brick" Beacon Lights, and 12 "RGBW" Side Lights

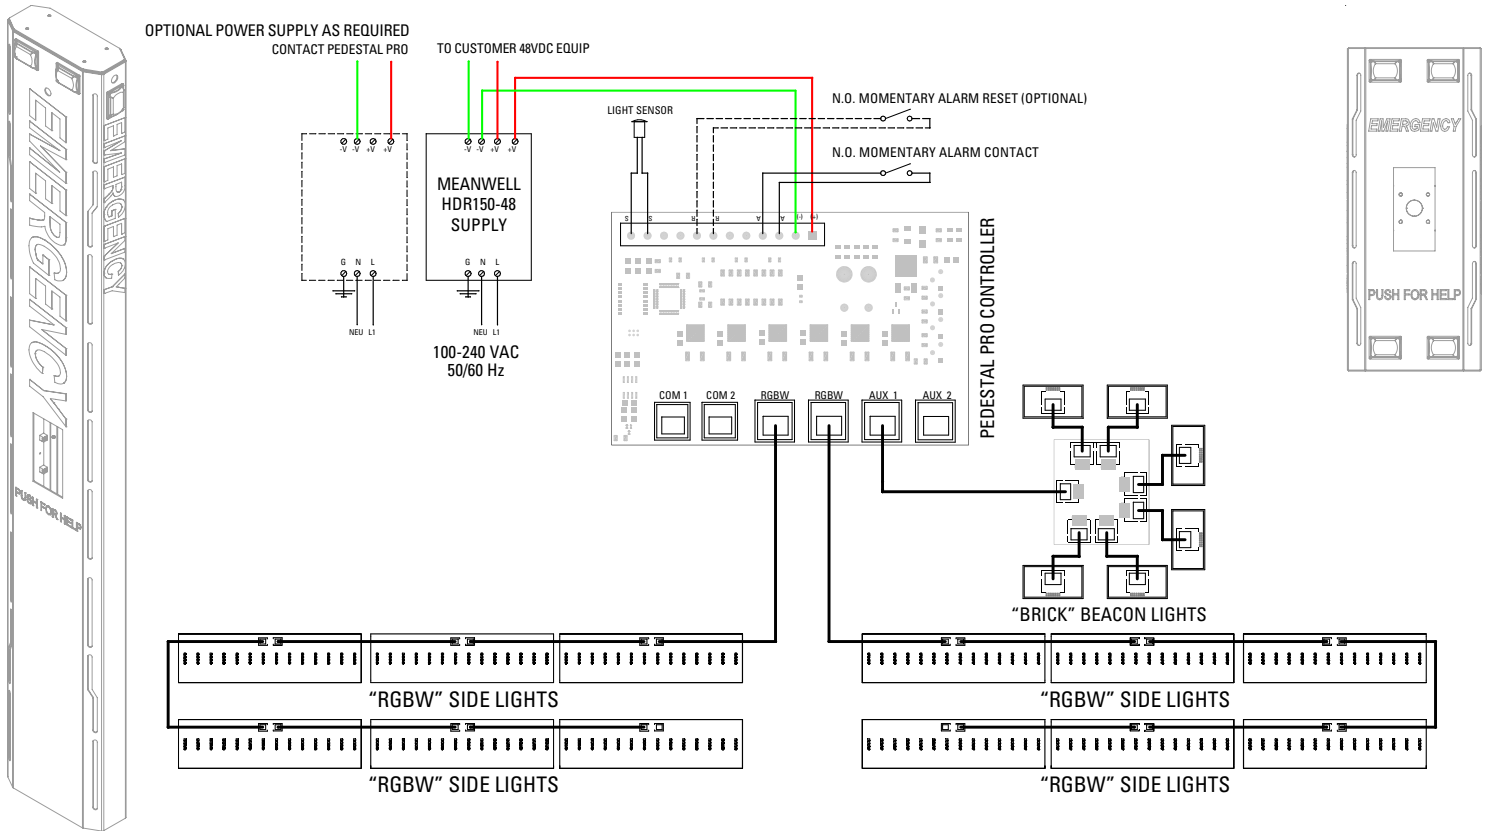

POE POWER SUPPLY / PEDESTAL PRO WALL STATION ONLY

IEEE 802.3bt Type 3. 48-57 VDC, 40.3 Watts Required

